




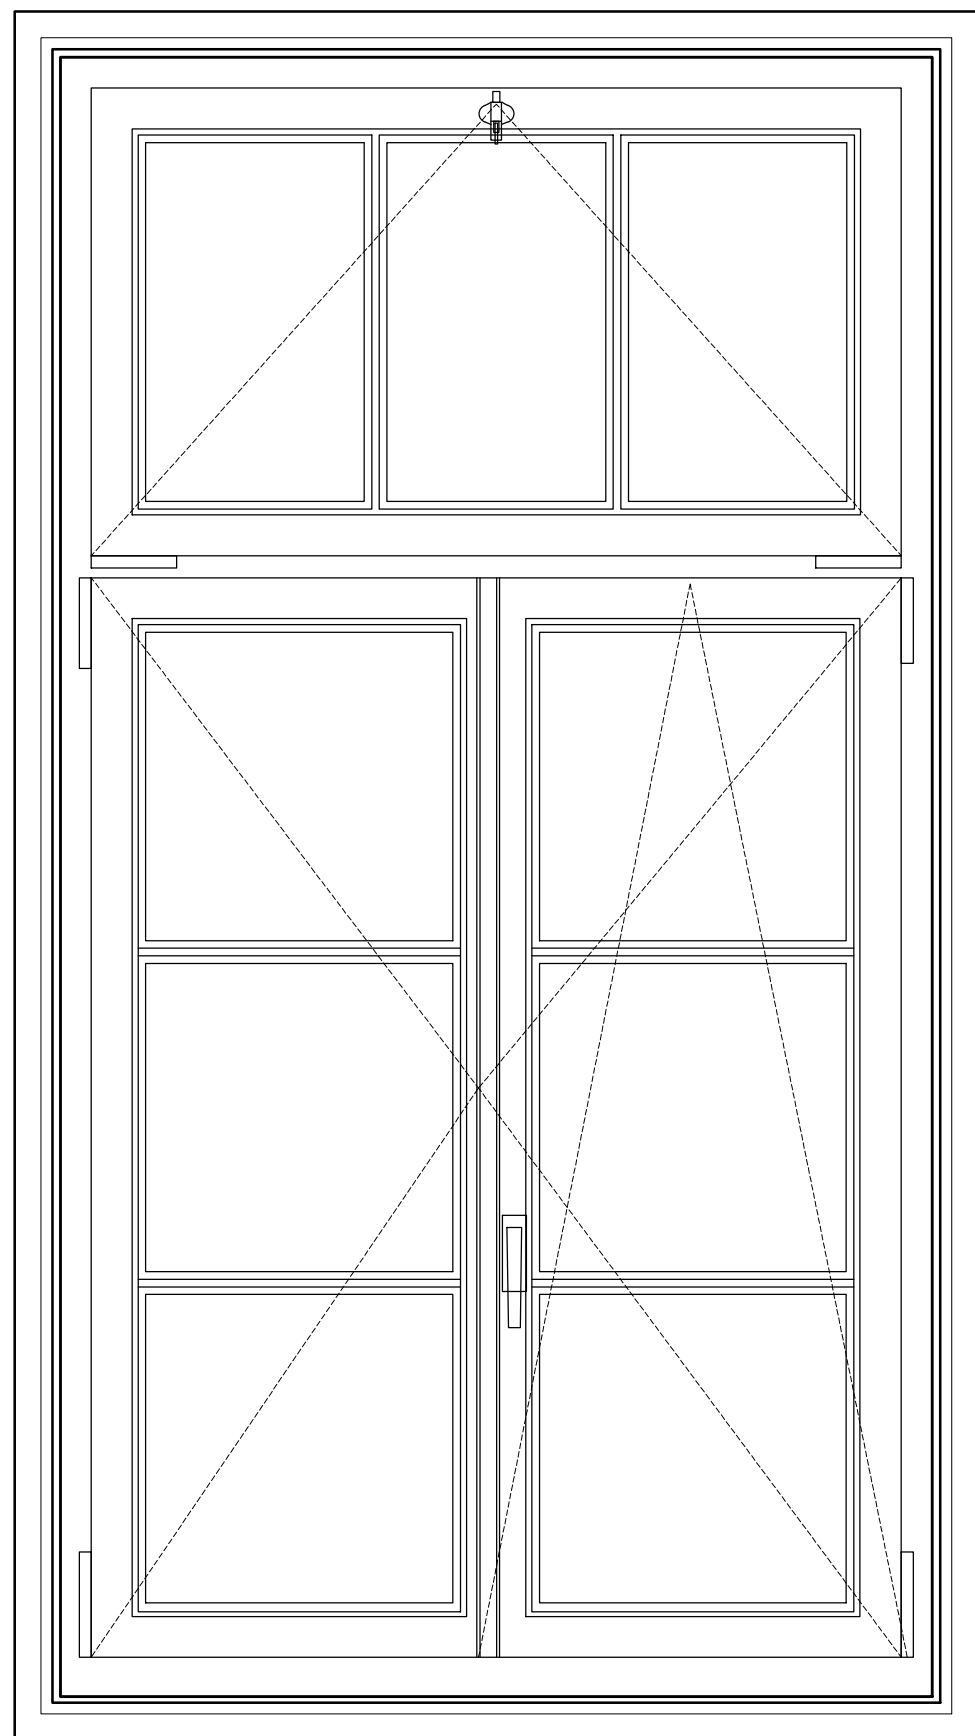


INSIDE VIEW

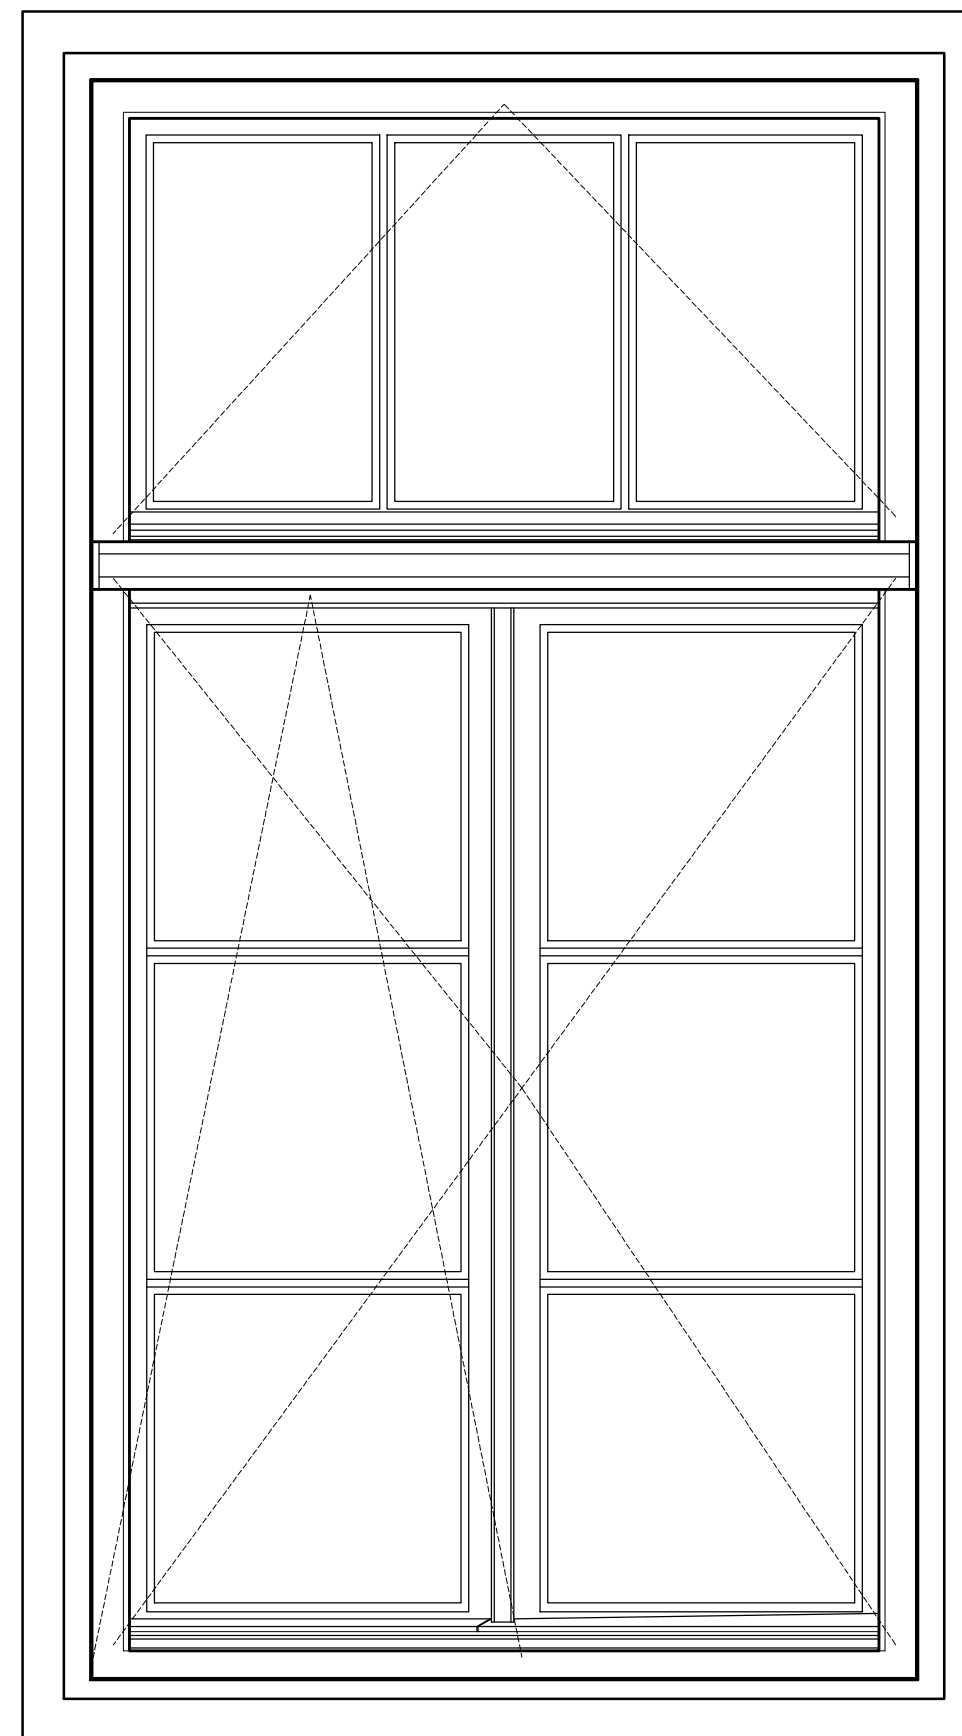


OUTSIDE VIEW

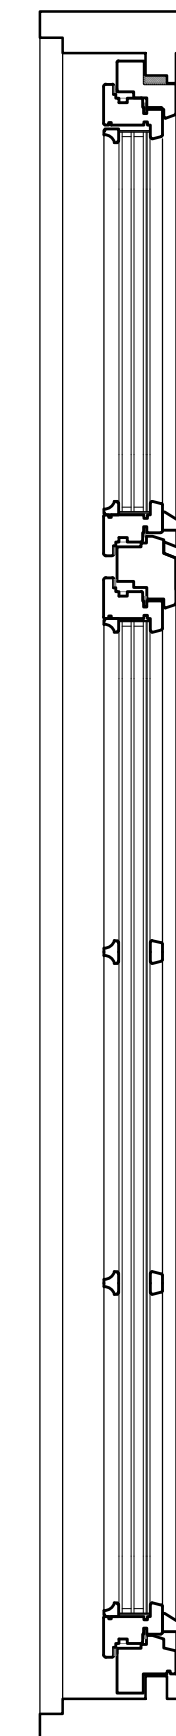


VERT. SEC
NEW

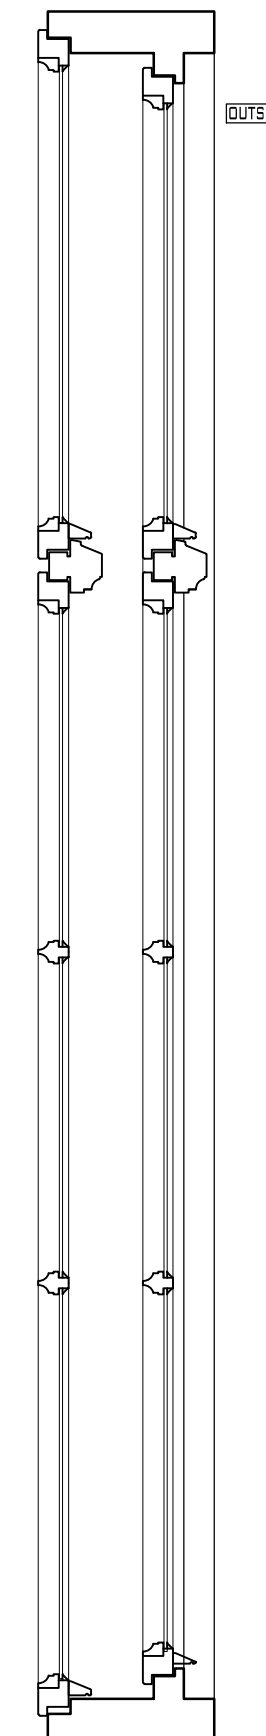


VERT. SEC
EXISTING

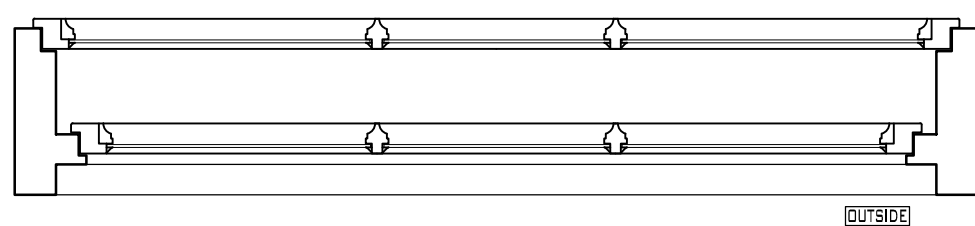


HOR. SEC UPPER W
EXISTING

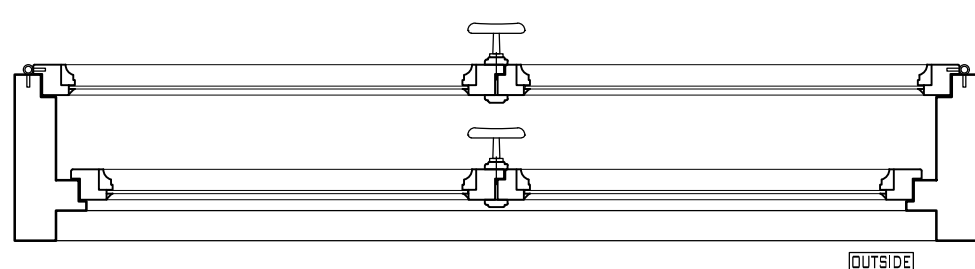

HOR. SEC MAIN W
EXISTING

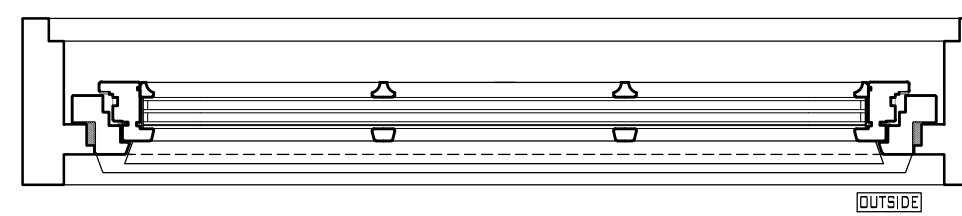

HOR. SEC UPPER W
NEW

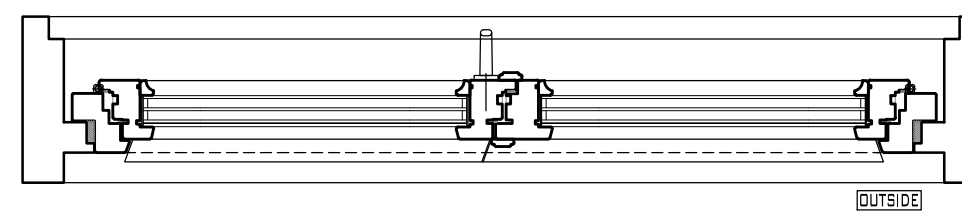

HOR. SEC MAIN W
NEW